




Existing (No Build)

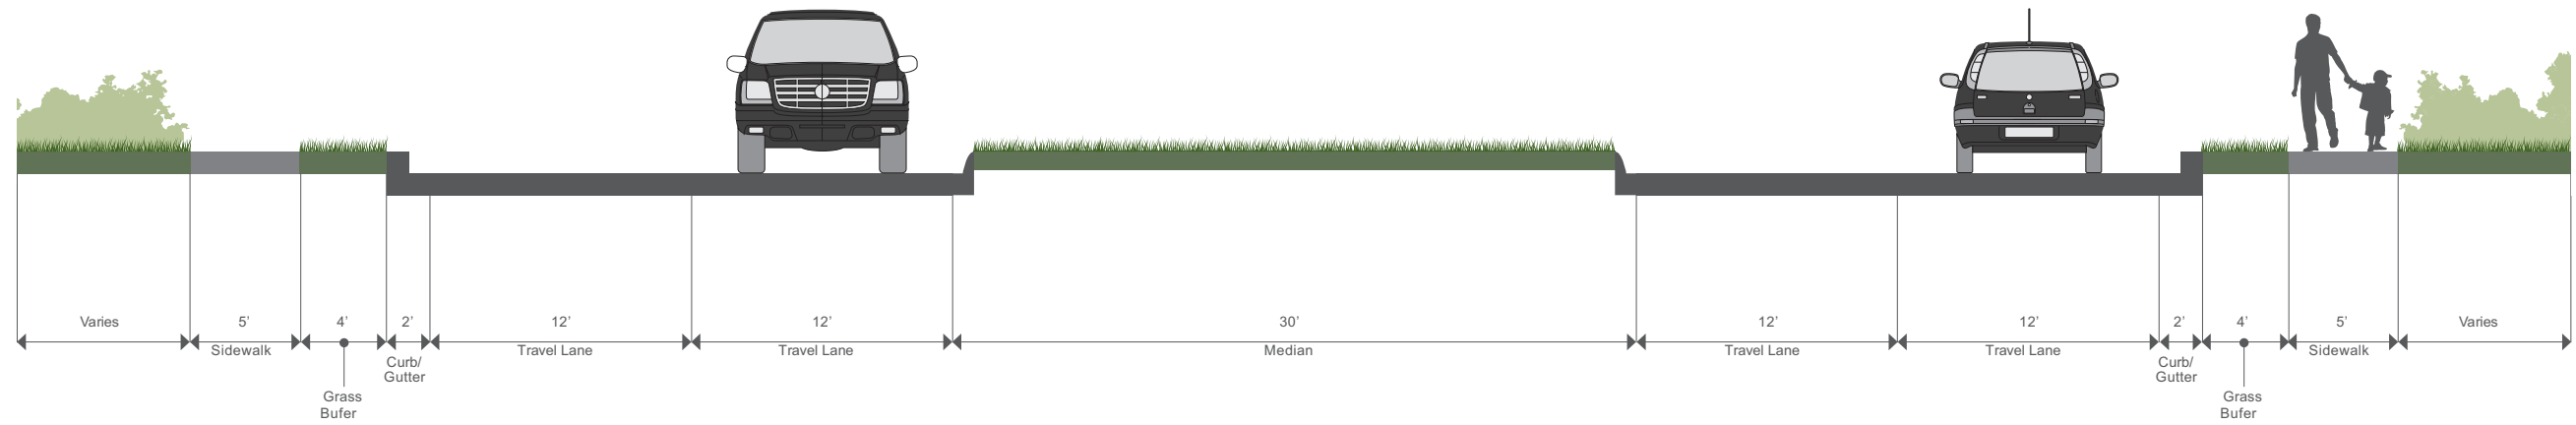

Alternative A

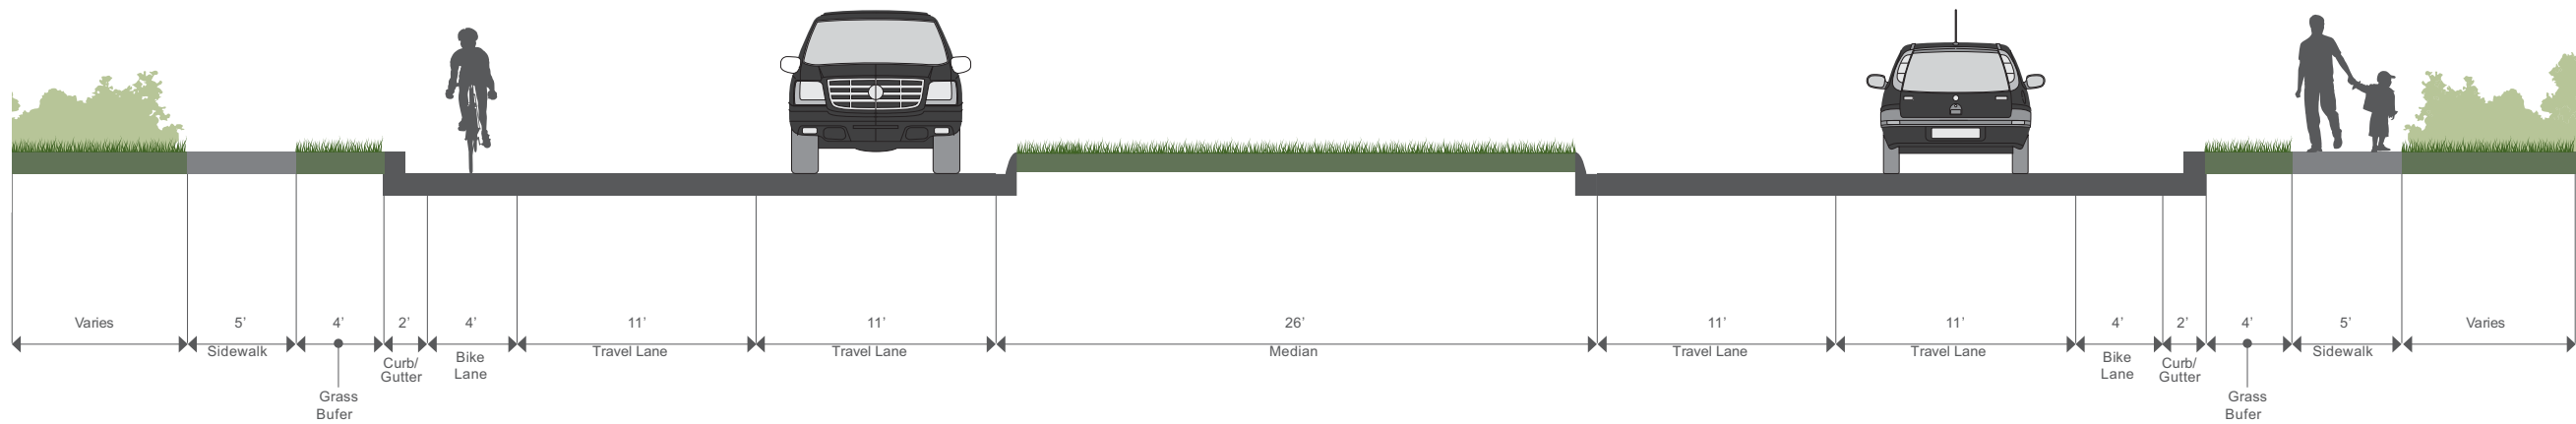

Alternative B

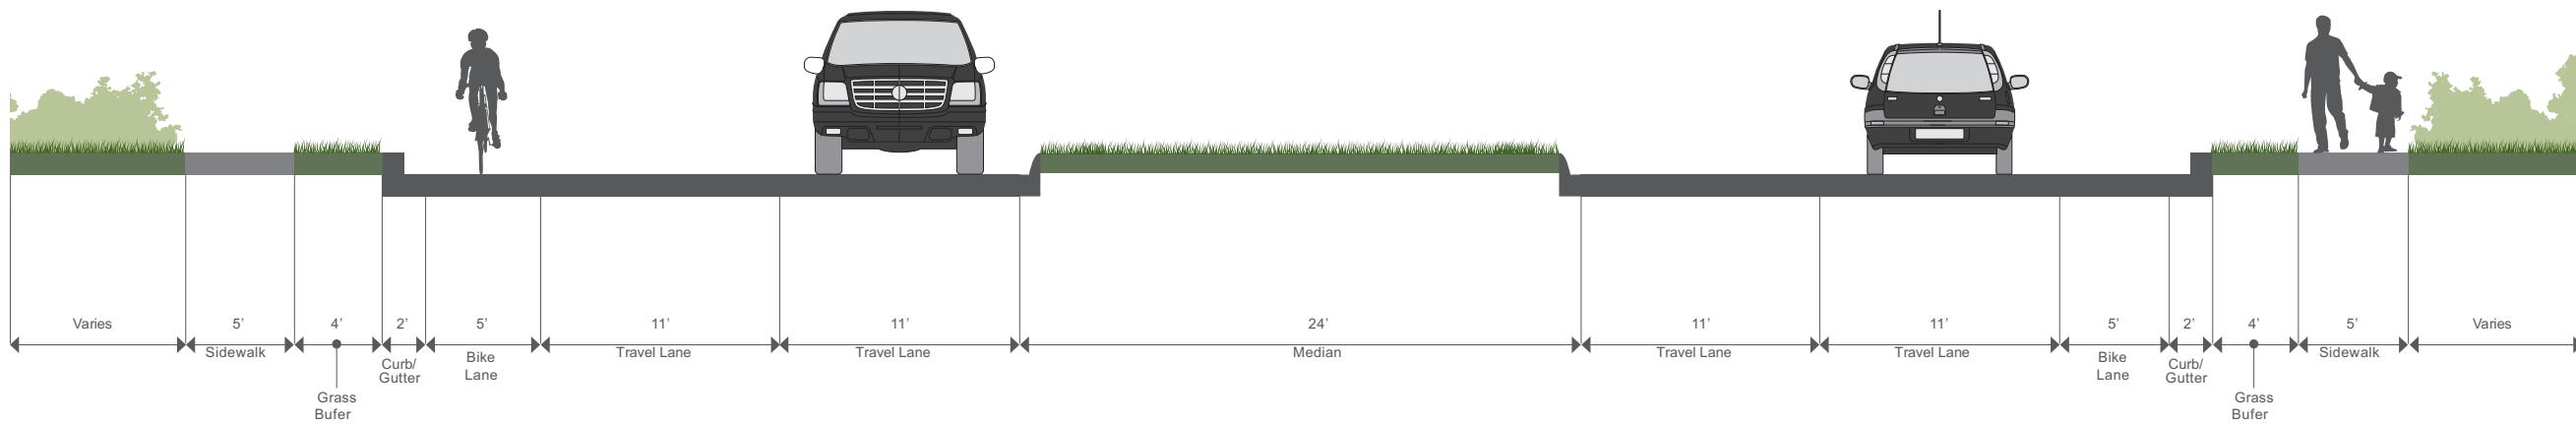

**CONCEPTUAL CROSS-SECTION MODIFICATIONS TO INCORPORATE BIKE LANES  
JUNGLE RD TO MYRTLE AVE  
NEW SMYRNA BEACH, FLORIDA**